

NO.	DATE	DESCRIPTION
1	06.08.18	PLANNING SUBMITTAL
2	07.18.18	PLANNING SUBMITTAL
3	09.13.18	PLANNING SUBMITTAL


PROJECT NUMBER
18010.00

SHEET TITLE
PROPOSED SITE PLAN

SCALE
1/32" = 1'-0"

SHEET NUMBER

A12

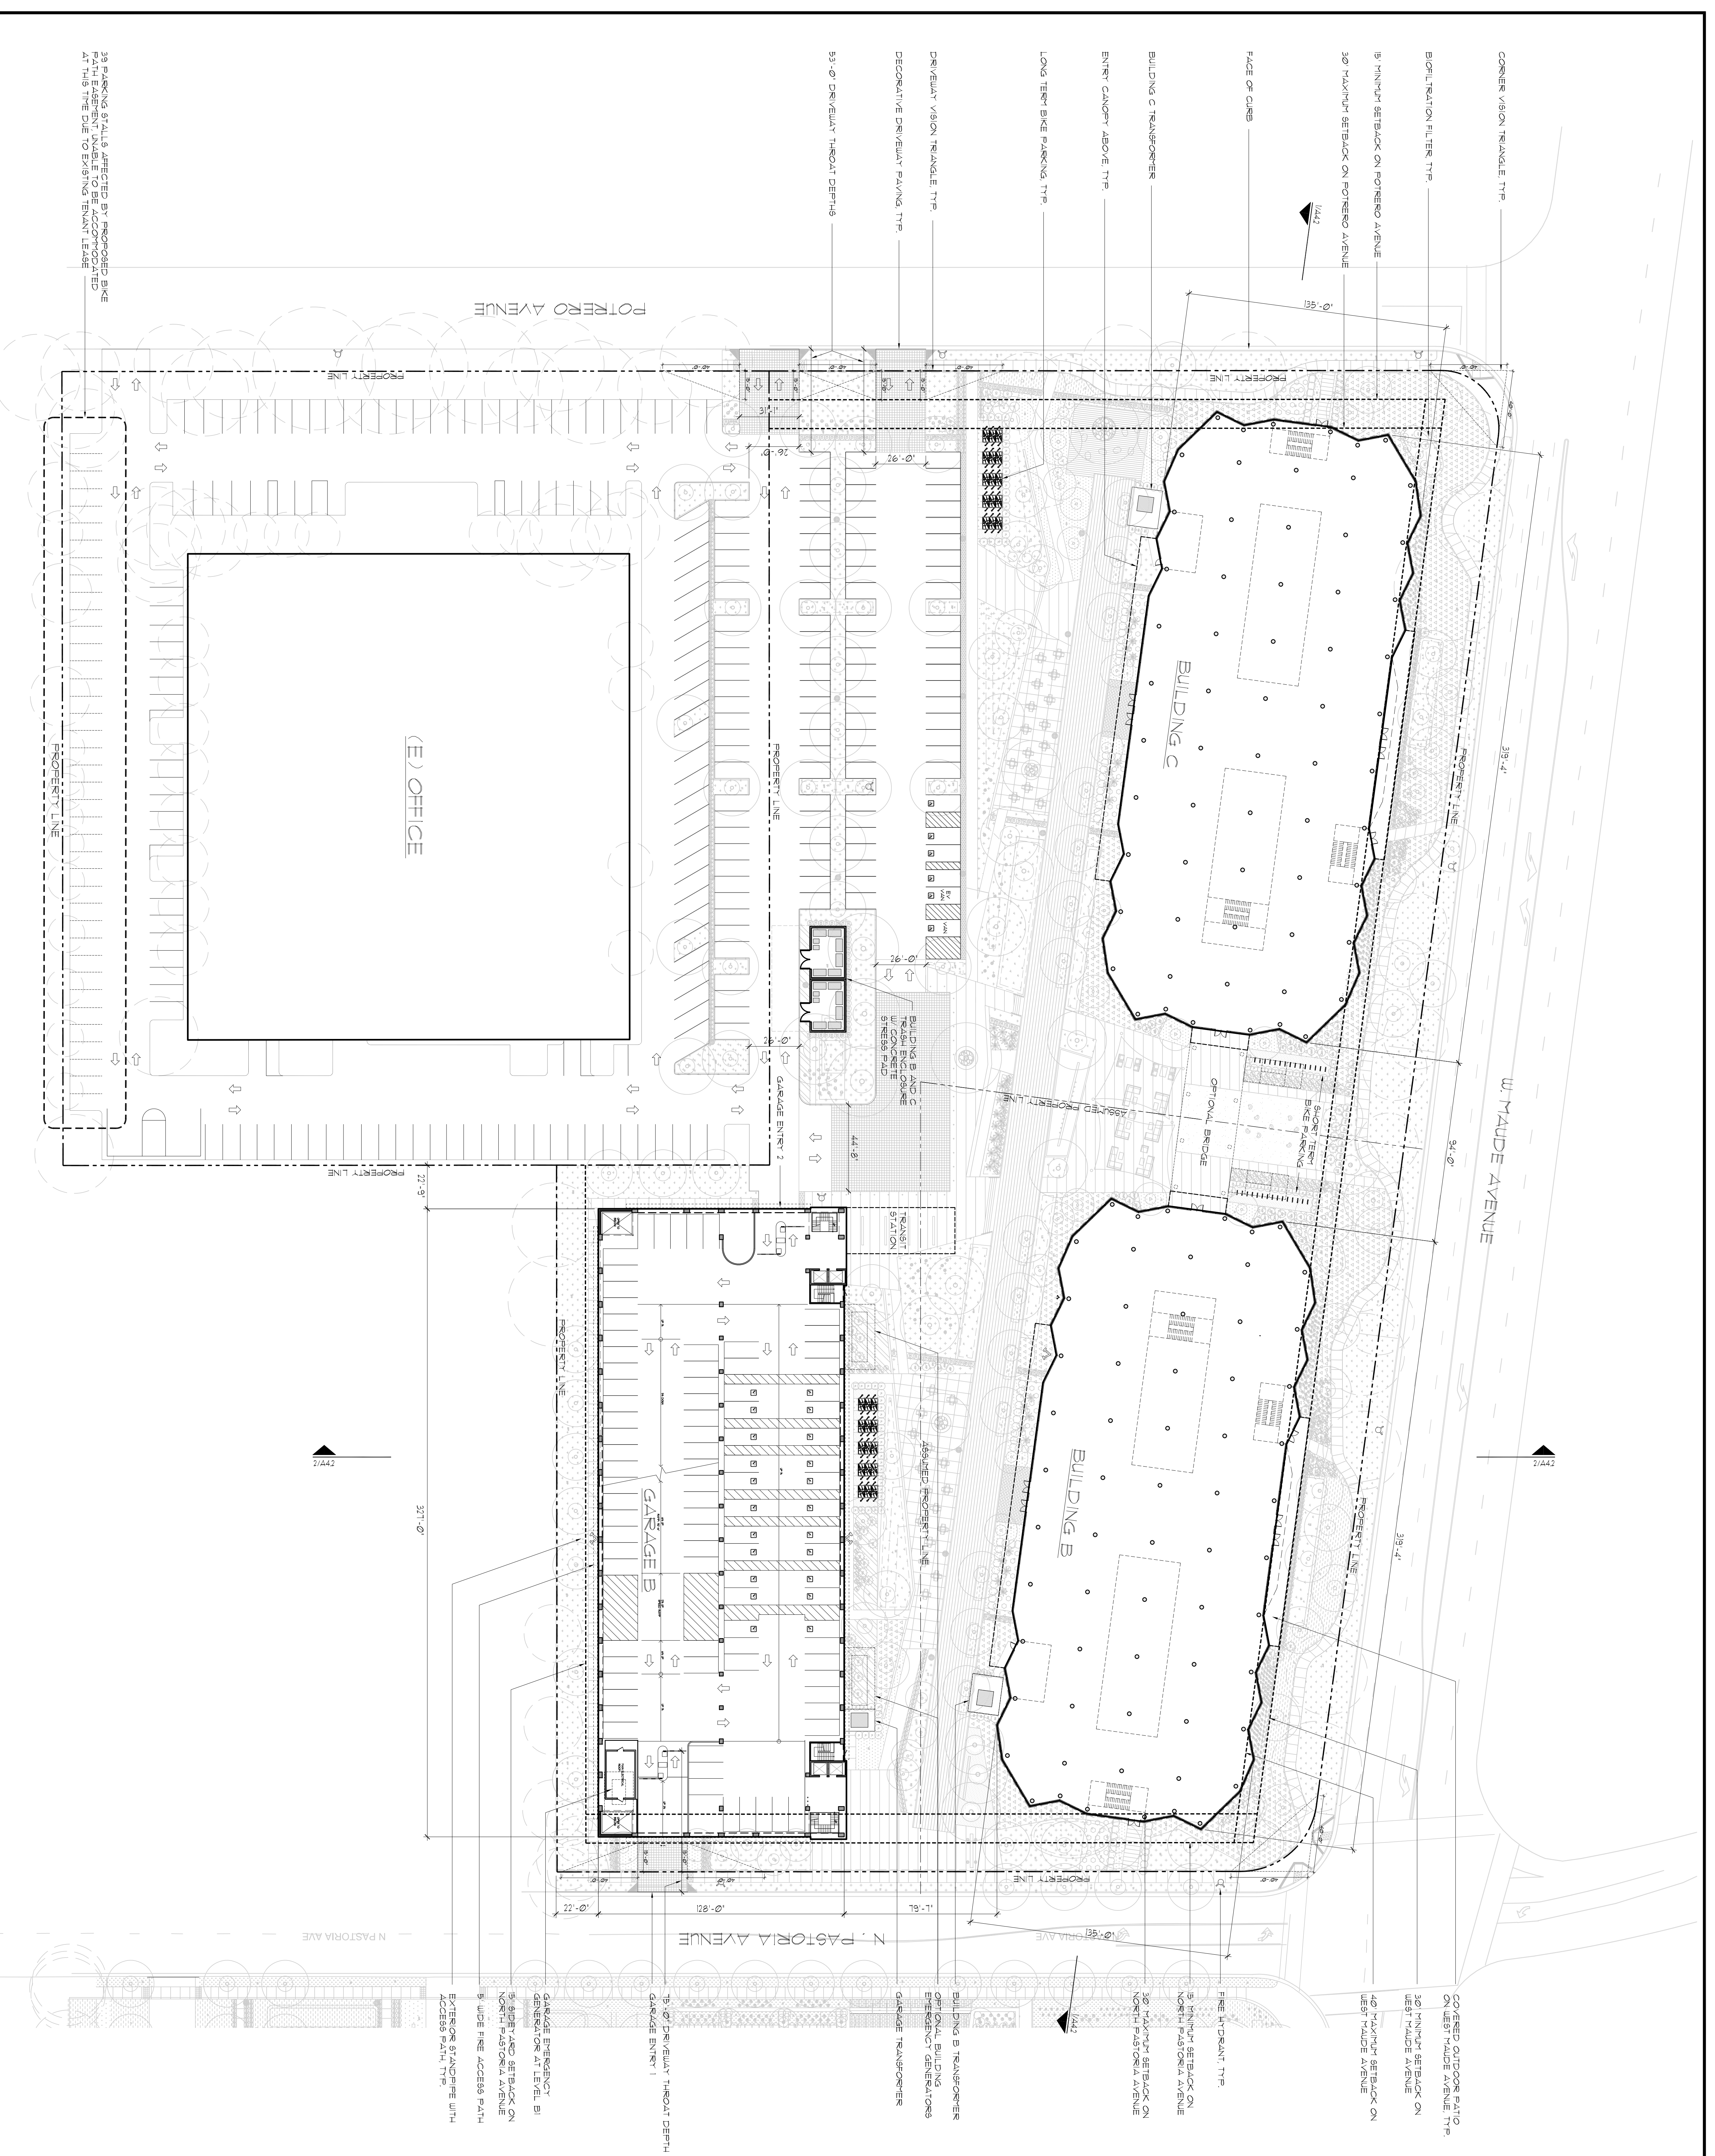

ALL DIMENSIONS AND NOTES UNLESS OTHERWISE SPECIFIED ARE IN METERS AND MILLIMETERS. THE ARCHITECT HAS NOT BE CONSULTED, USED OR PROVIDED ANY OTHER SERVICE TO THE ARCHITECT.